


PLAN

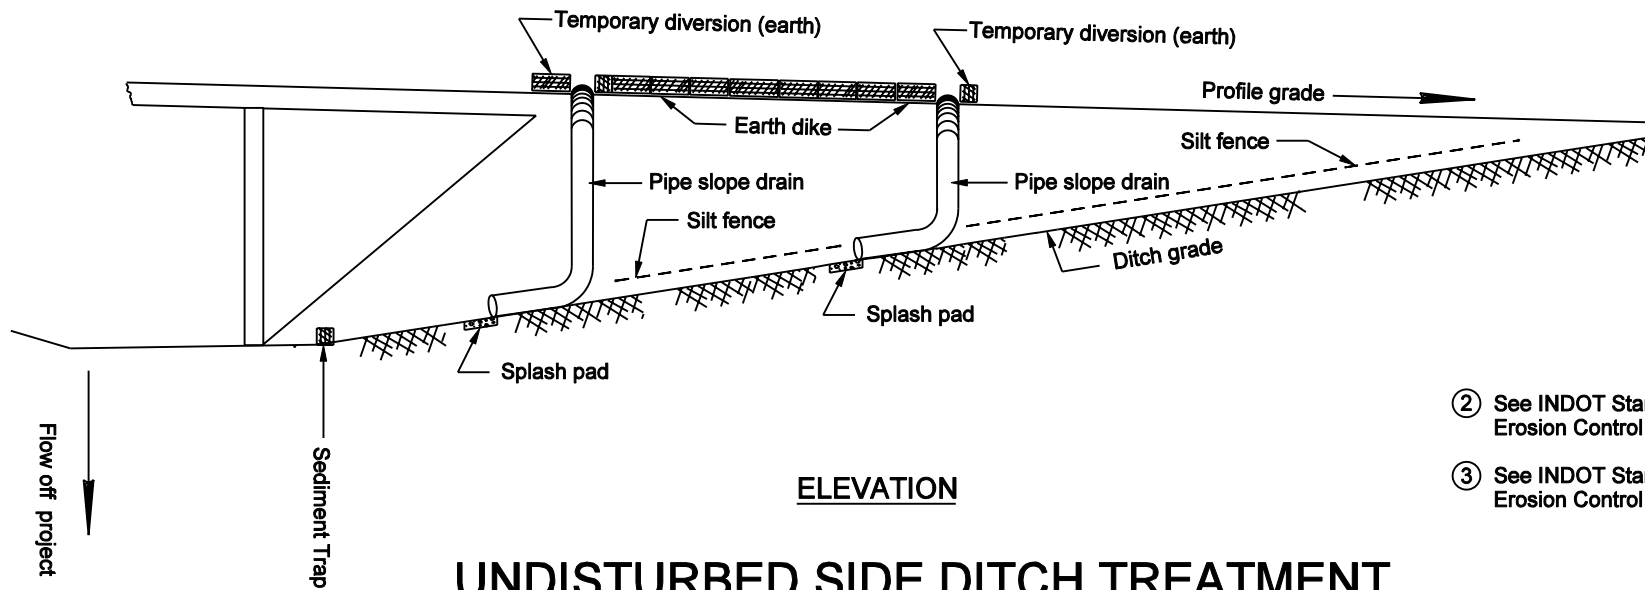

ELEVATION

UNDISTURBED SIDE DITCH TREATMENT
Figure 37-3M

- ② See INDOT Standard Drawings Temporary Erosion Control Slope series.
- ③ See INDOT Standard Drawings Temporary Erosion Control Perimeter series.