


NOTE: ALL DIMENSIONS  
IN MILLIMETERS.

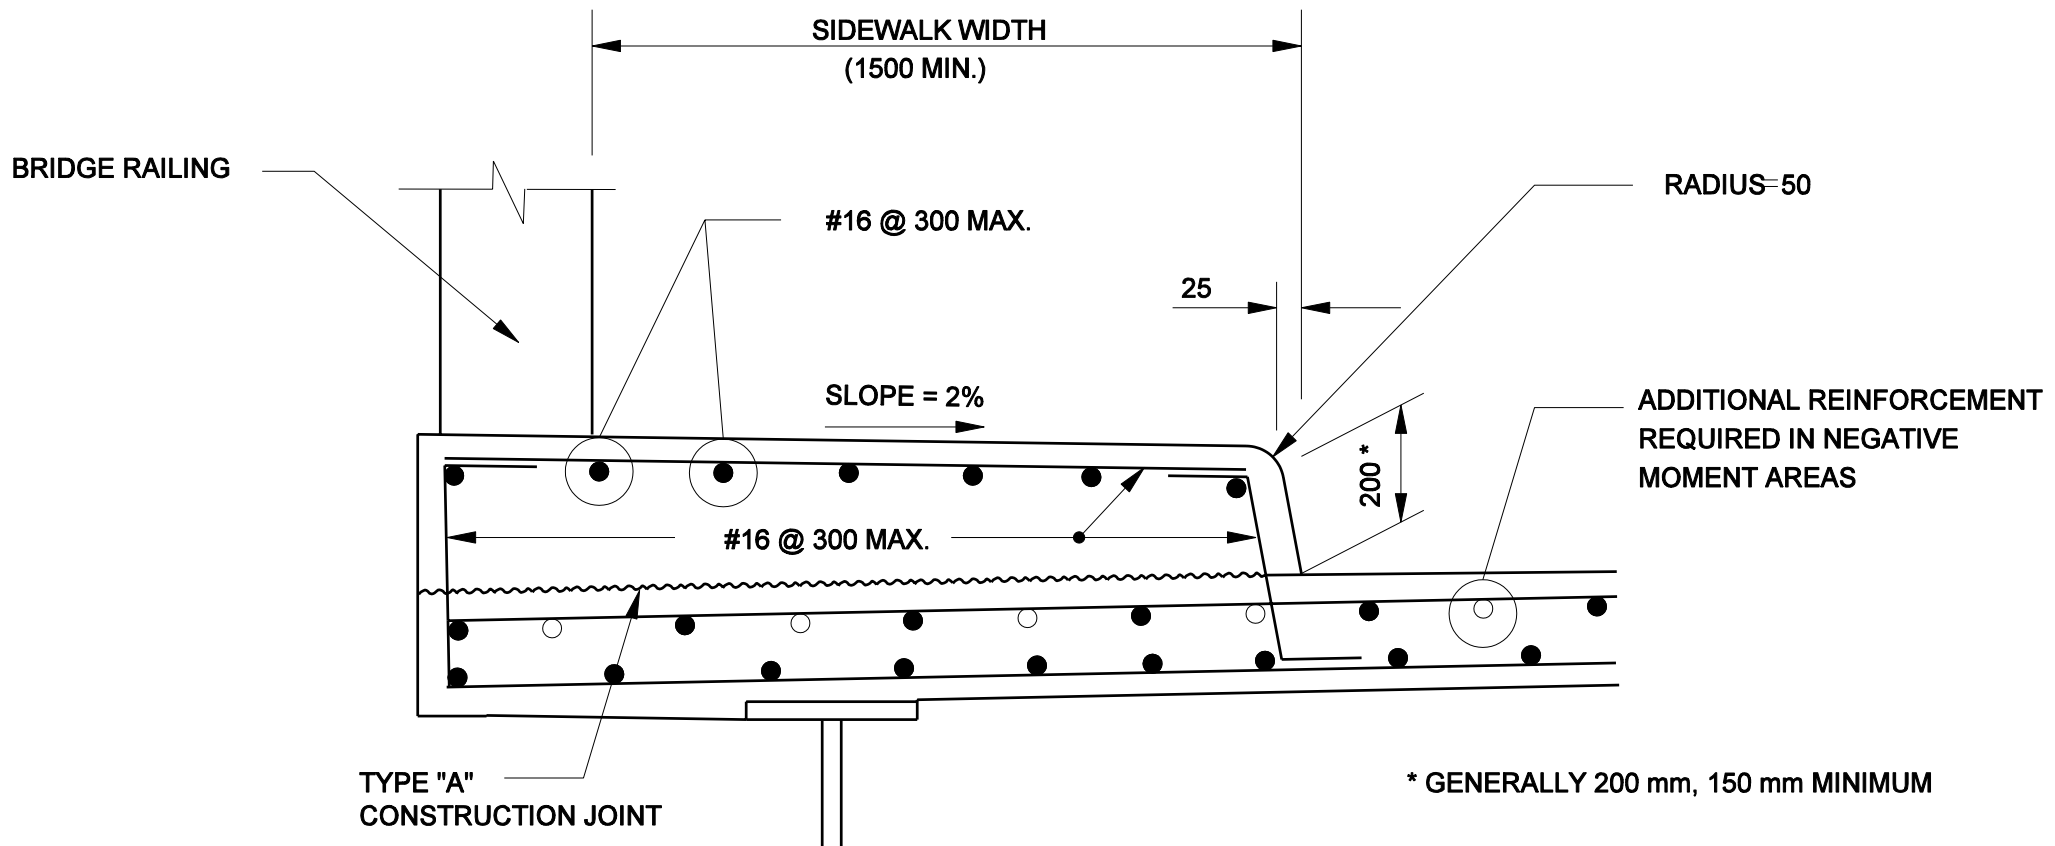

## TYPICAL REINFORCEMENT IN BRIDGE SIDEWALK

Figure 61-6D