


**ELEVATION**

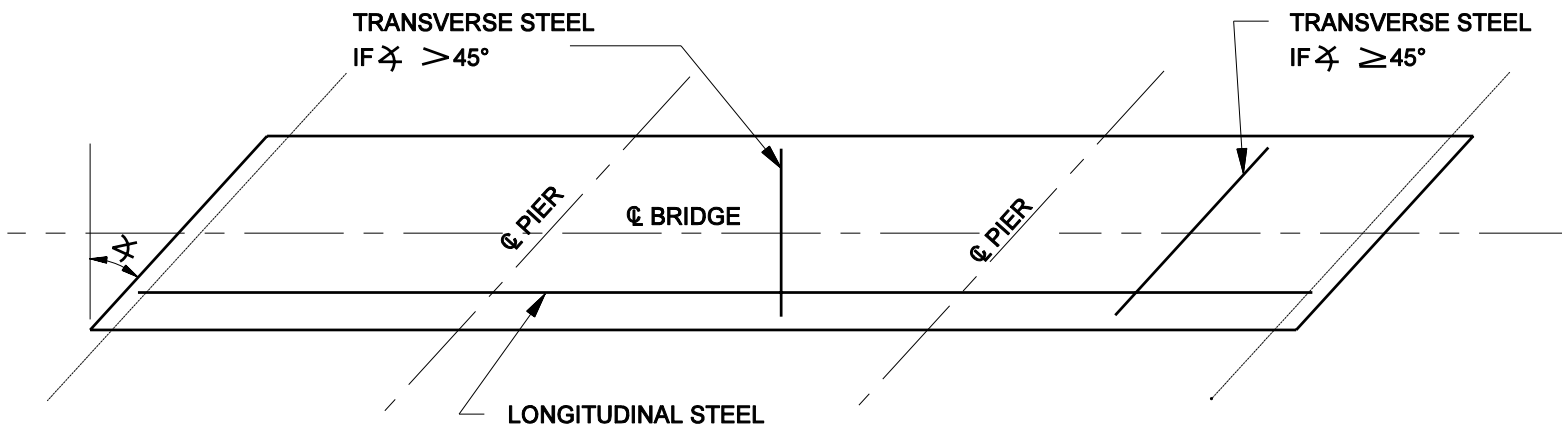

**PLAN**

RECTANGULAR, SKEWED AND/OR CURVED LAYOUT

**TYPICAL REINFORCED CONCRETE SLAB SUPERSTRUCTURE**  
Figure 62-3C