


* DENOTES EPOXY COATED

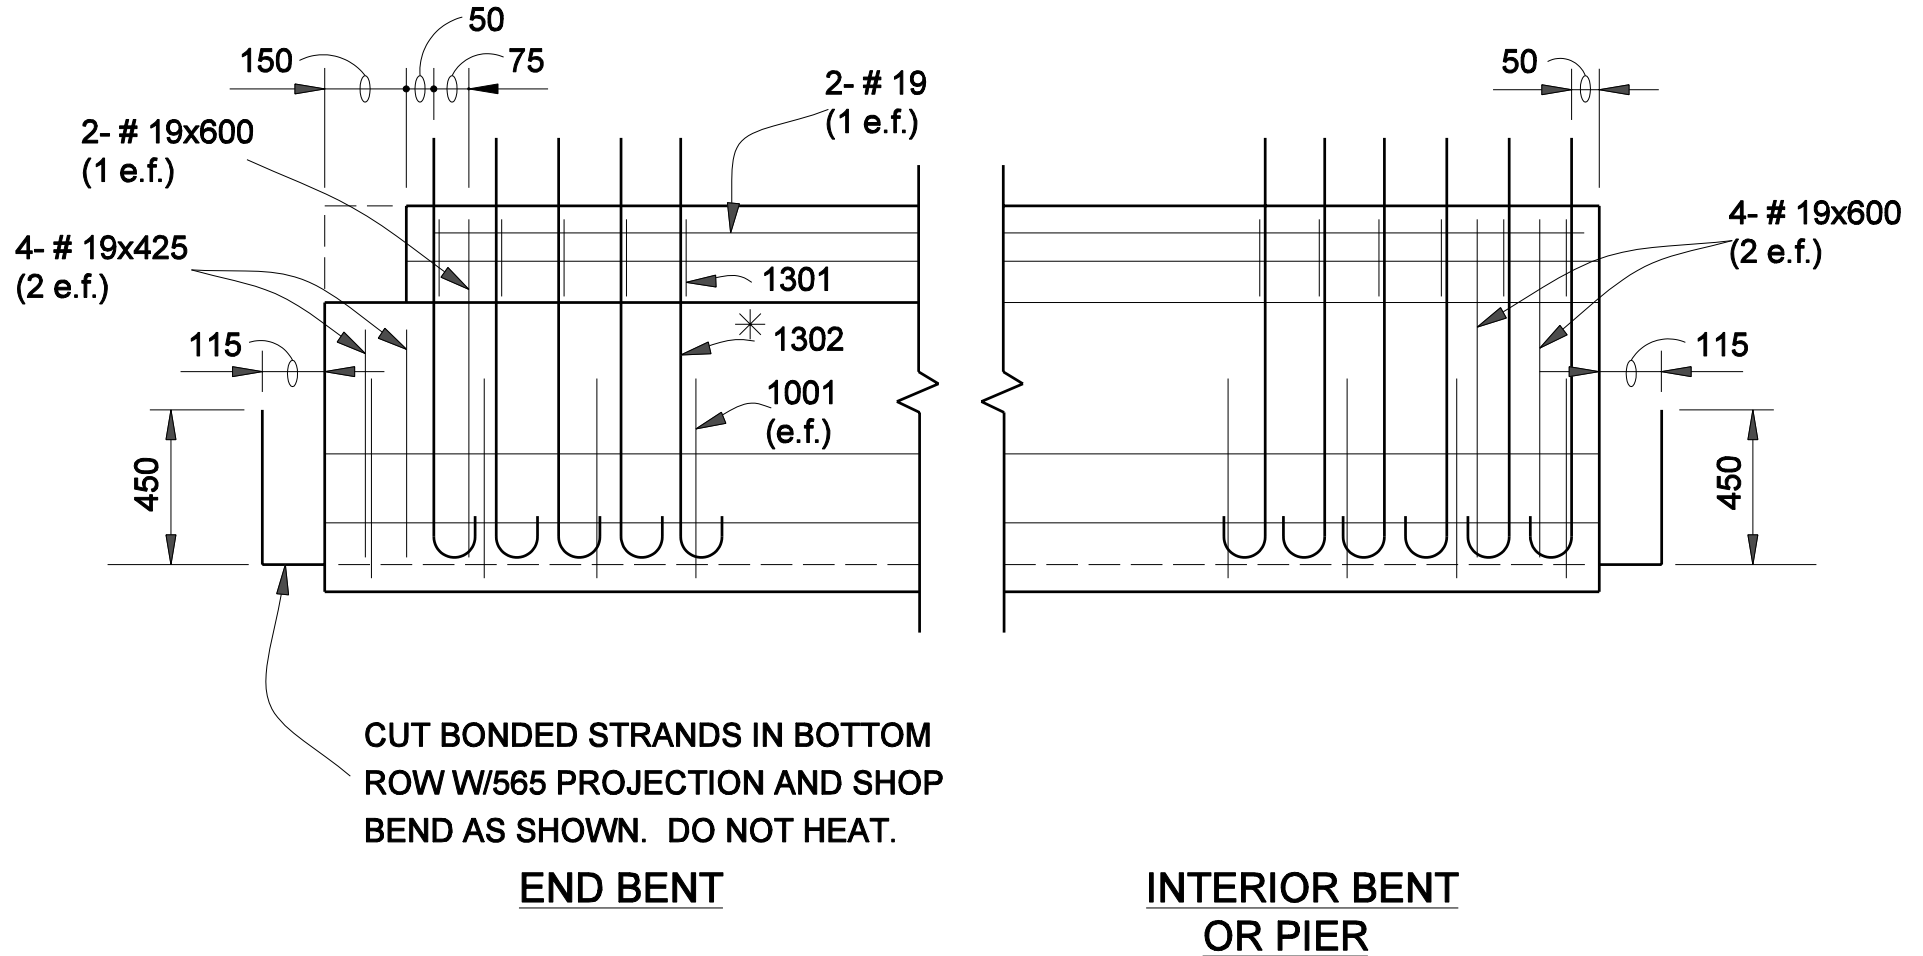

I - BEAM TYPE I
ELEVATIONS
SHOWING END REINFORCING
Figure 63-13C