


* DENOTES EPOXY COATED

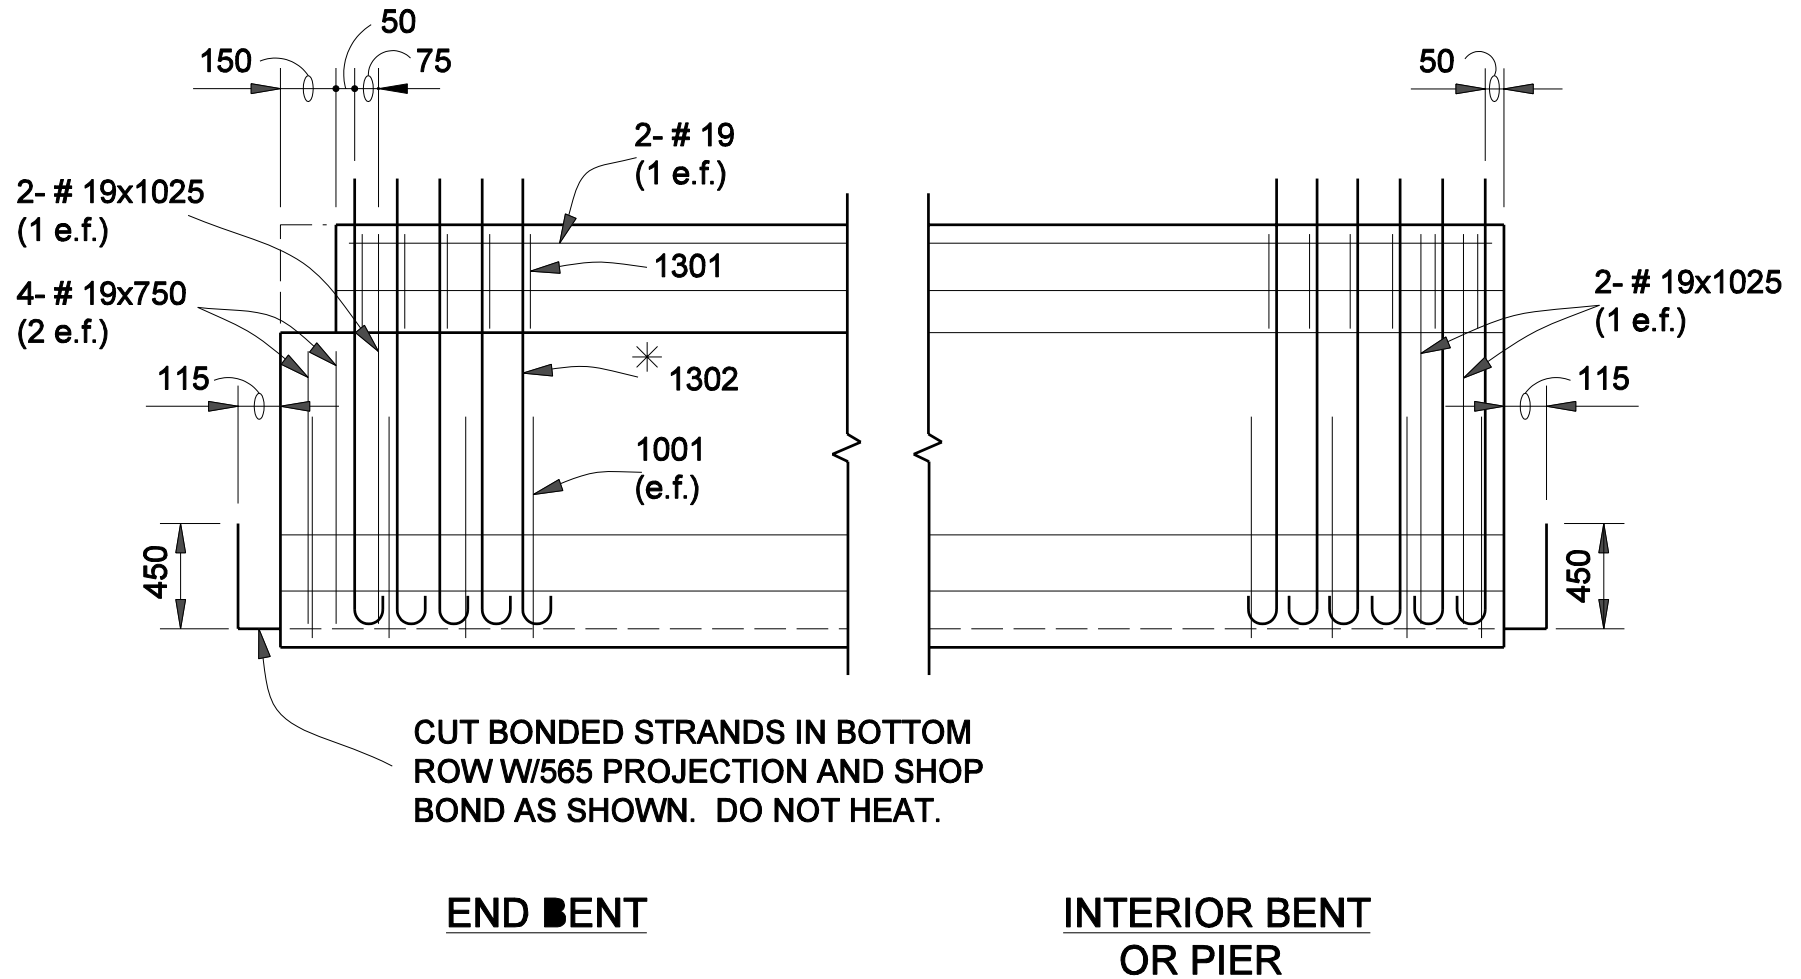

I - BEAM TYPE III
ELEVATIONS
SHOWING END REINFORCING

Figure 63-13 I